


**BUILDING 1:
ENLARGED FIRST FLOOR PLAN**
A2.1A A2.1B SCALE: 3/16"=1'-0"

- NOTES**
- 2"x4" @ 16" O.C. WOOD STUD FRAMING (BEARING WALL).
 - BEAR LEDGER BEAM ON BEAM THIS END.
 - NEW LEDGER BEAM SECURED TO EXISTING WALL.
 - PROVIDE FRESH AIR TO MEETING ROOM FROM MAKE-UP AIR DUCT.

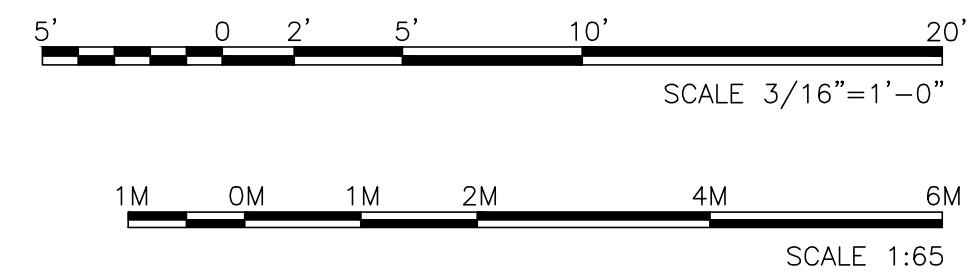

A	Detail No
B	Location Sheet
C	Detailed On
A	Detail No
B	Sheet No where detailed

PLOT DATE: May 1 15

LEGEND

- EXISTING TO REMAIN
- PROPOSED WALLS
- PROPOSED LINTEL LOCATION
- PROPOSED COLUMN LOCATION
- PROPOSED BEAM LOCATION
- ROOM NUMBER (SEE A8.3 & A8.3A)
- WINDOW NUMBER (SEE A8.0)
- DOOR NUMBER (SEE A8.1 & A8.1A)
- WALL NUMBER (SEE A8.2 & A8.2A)

LEGAL DESCRIPTION OF PROPERTY
LOT 24, REGISTERED PLAN No. 200, CITY OF PETERBOROUGH, COUNTY OF PETERBOROUGH

No.	Date	Revision	By
1	MAR 16/15	ISSUED FOR PERMIT	GG

Gregg Gordon Architect
516 Hunter Street West
Peterborough, Ontario
K9H 2N1
Tel. (705) 876-6548
Fax. (705) 876-9206

Orientation: PROJECT NORTH

Seal: ONTARIO ASSOCIATION OF ARCHITECTS

Project
THE FIREHOUSE COMPLEX
721 MONAGHAN ROAD,
PETERBOROUGH, ON

Client
ONTARIO ABORIGINAL HOUSING SERVICES
PETERBOROUGH, ONTARIO

Drawing Title
BUILDING 1: ENLARGED FIRST FLOOR PLAN

Drawn By J. ROBERTS	Date APRIL 2014
Checked By G. GORDON	Scale 3/16"=1'-0"
Project No 14047	Sheet No A2.1B
	Rev. No -