

A	Detail No
B	Location Sheet
C	Detailed On
A	Detail No
B	Sheet No where detailed

PLOT DATE: May 1 15

LEGEND

	EXISTING TO REMAIN
	PROPOSED WALLS
	ROOM NUMBER (SEE AB.3 & AB.3A)

LEGAL DESCRIPTION OF PROPERTY
 LOT 24, REGISTERED PLAN No. 200, CITY OF PETERBOROUGH, COUNTY OF PETERBOROUGH

1	MAR 16/15	ISSUED FOR PERMIT	GG
No.	Date	Revision	By

Gregg Gordon Architect
 516 Hunter Street West
 Peterborough, Ontario
 K9H 2N1
 Tel. (705) 876-6548
 Fax. (705) 876-9206

Orientation:

Seal:


PROJECT NORTH

Project
THE FIREHOUSE COMPLEX
 721 MONAGHAN ROAD,
 PETERBOROUGH, ON

Client
ONTARIO ABORIGINAL HOUSING SERVICES
 PETERBOROUGH, ONTARIO

Drawing Title
OVERALL FIRST FLOOR PLAN

Drawn By J. ROBERTS	Date APRIL 2014
Checked By G. GORDON	Scale AS NOTED
Project No 14047	Sheet No A2.1A
	Rev. No -

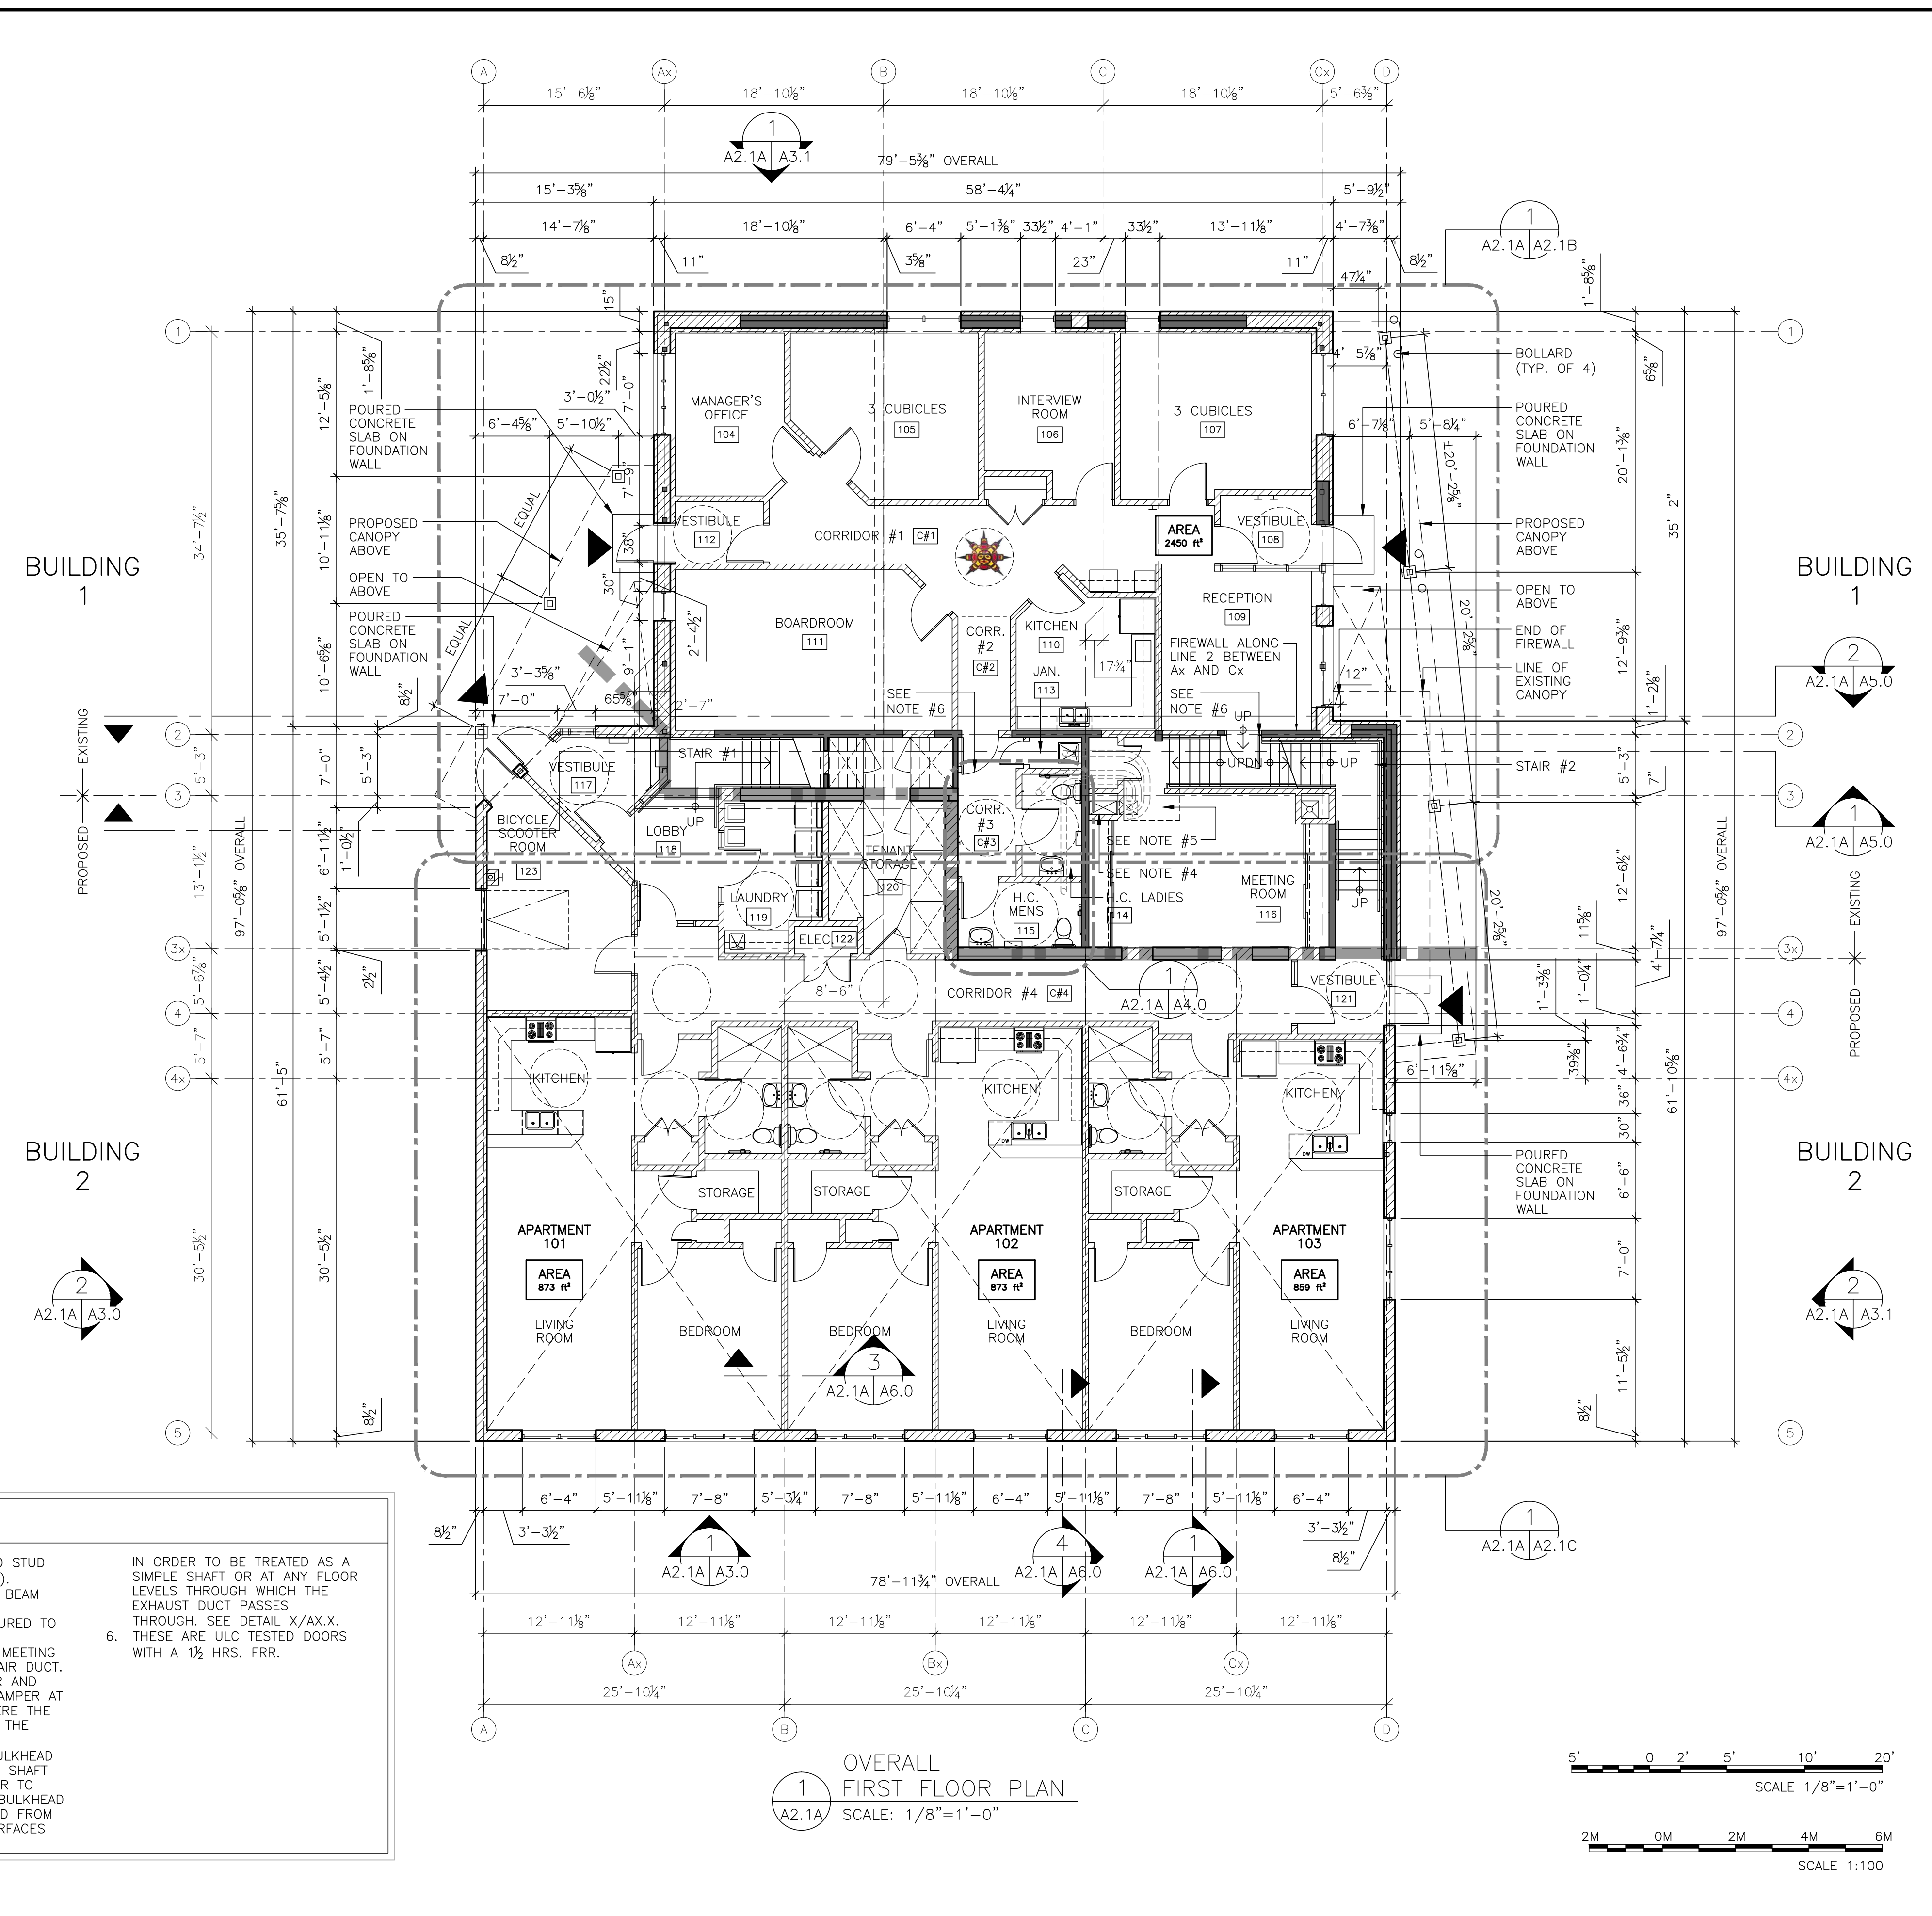

- NOTES
- 2"x4" @ 16" O.C. WOOD STUD FRAMING (BEARING WALL). BEAR LEDGER BEAM ON BEAM THIS END.
 - NEW LEDGER BEAM SECURED TO EXISTING WALL.
 - PROVIDE FRESH AIR TO MEETING ROOM FROM MAKE-UP AIR DUCT. PROVIDE A FIRE DAMPER AND ACCESS TO THE FIRE DAMPER AT EACH FLOOR LEVEL WHERE THE DUCT PASSES THROUGH THE FLOOR (NOT ROOF).
 - EXHAUST DUCTING IN BULKHEAD DIRECTED INTO VERTICAL SHAFT THROUGH SECOND FLOOR TO GOOSENECK ON ROOF. BULKHEAD AND SHAFT TO BE RATED FROM BOTH SIDES OF ALL SURFACES
 - IN ORDER TO BE TREATED AS A SIMPLE SHAFT OR AT ANY FLOOR LEVELS THROUGH WHICH THE EXHAUST DUCT PASSES THROUGH. SEE DETAIL X/AX.X. THESE ARE ULC TESTED DOORS WITH A 1 1/2 HRS. FRR.

1 OVERALL FIRST FLOOR PLAN
 SCALE: 1/8"=1'-0"

