

A	Detail No
B	Location Sheet
C	Detailed On
A	Detail No
B	Sheet No where detailed

PLOT DATE: May 1 15

LEGEND

	WALL SCONCE		RECESSED POT LIGHT
	24"X48" FLUORESCENT LIGHT FIXTURE		SOFFIT LIGHT
	24"X24" FLUORESCENT LIGHT FIXTURE		L.E.D. NIGHT LIGHT
	48"X24" ACOUSTIC TILE GRID		48" STRIP FLUORESCENT LIGHT
	24"X24" ACOUSTIC TILE GRID		
	DRYWALL FINISH		
	ROOM NUMBER (SEE A8.3 & A8.3A)		

LEGAL DESCRIPTION OF PROPERTY  
 LOT 24, REGISTERED PLAN No. 200, CITY OF PETERBOROUGH, COUNTY OF PETERBOROUGH

No.	Date	Revision	By
1	MAR 16/15	ISSUED FOR PERMIT	GG

**Gregg Gordon Architect**  
 516 Hunter Street West  
 Peterborough, Ontario  
 K9H 2N1  
 Tel. (705) 876-6548  
 Fax. (705) 876-9206

Orientation: PROJECT NORTH

Seal: ONTARIO ASSOCIATION OF ARCHITECTS  
 GREGG GORDON  
 ARCHITECT  
 REG. NO. 2820


Project: THE FIREHOUSE COMPLEX  
 721 MONAGHAN ROAD,  
 PETERBOROUGH, ON

Client: ONTARIO ABORIGINAL HOUSING SERVICES  
 PETERBOROUGH, ONTARIO

Drawing Title: FIRST FLOOR REFLECTED CEILING PLAN

Drawn By: J. ROBERTS	Date: APRIL 2014
Checked By: G. GORDON	Scale: AS NOTED
Project No: 14047	Sheet No: A2.1D Rev. No: -

- NOTES
- LIGHTING SHOWN THIS DRAWING FOR COORDINATION PURPOSES. FOR ACTUAL LIGHTING LAYOUT, SEE DRAWING E-2.
  - DROP CEILINGS IN CORRIDOR #1, VESTIBULE #112, CORRIDOR #2, CORRIDOR #3, JANITOR'S ROOM #113, WASHROOMS #114 AND #115, CORRIDOR #4, LAUNDRY ROOM #119, AND VESTIBULE #121 TO 9'-0" A.F.F. ALL SERVICES TO BE RUN ABOVE CEILING, AS REQUIRED.
  - SERVICES IN CEILING OF BICYCLE/SCOOTER ROOM #123 CAN BE EXPOSED BELOW THE FINISHED CEILING. THE FINISHED CEILING BEING ATTACHED TO THE UNDERSIDE OF THE JOISTS (OR STAIR) IN THIS ROOM.
  - CLOSET CEILINGS UNLESS OTHERWISE NOTED TO BE LOCATED AT 8'-0" A.F.F.
  - BULKHEADS, EXCEPT AS OTHERWISE NOTED, TO BE AT A MINIMUM HEIGHT OF 7'-0" A.F.F.
  - CEILINGS OF ADMINISTRATION OFFICE KITCHEN #110, OF VESTIBULE #108, AND ALL MAIN FLOOR OFFICES #104, #105, #106, #107, #109 AND #111, TO BE 10'-0".
  - CEILING OF MEETING ROOM #316 TO BE APPROXIMATELY 7'-8" A.F.F.
  - CEILING OF LOBBY #118, TENANT STORAGE ROOM #120, AND VESTIBULE #117 TO BE 10'-0" A.F.F.
  - CEILINGS OF STAIR #1 AND STAIR #2 TO BE MOUNTED DIRECTLY TO UNDERSIDE OF EXISTING AND NEW STRUCTURAL FRAMING.
  - CEILINGS OF ALL GROUND FLOOR LEVEL RESIDENTIAL SUITES TO BE 9'-0" A.F.F.

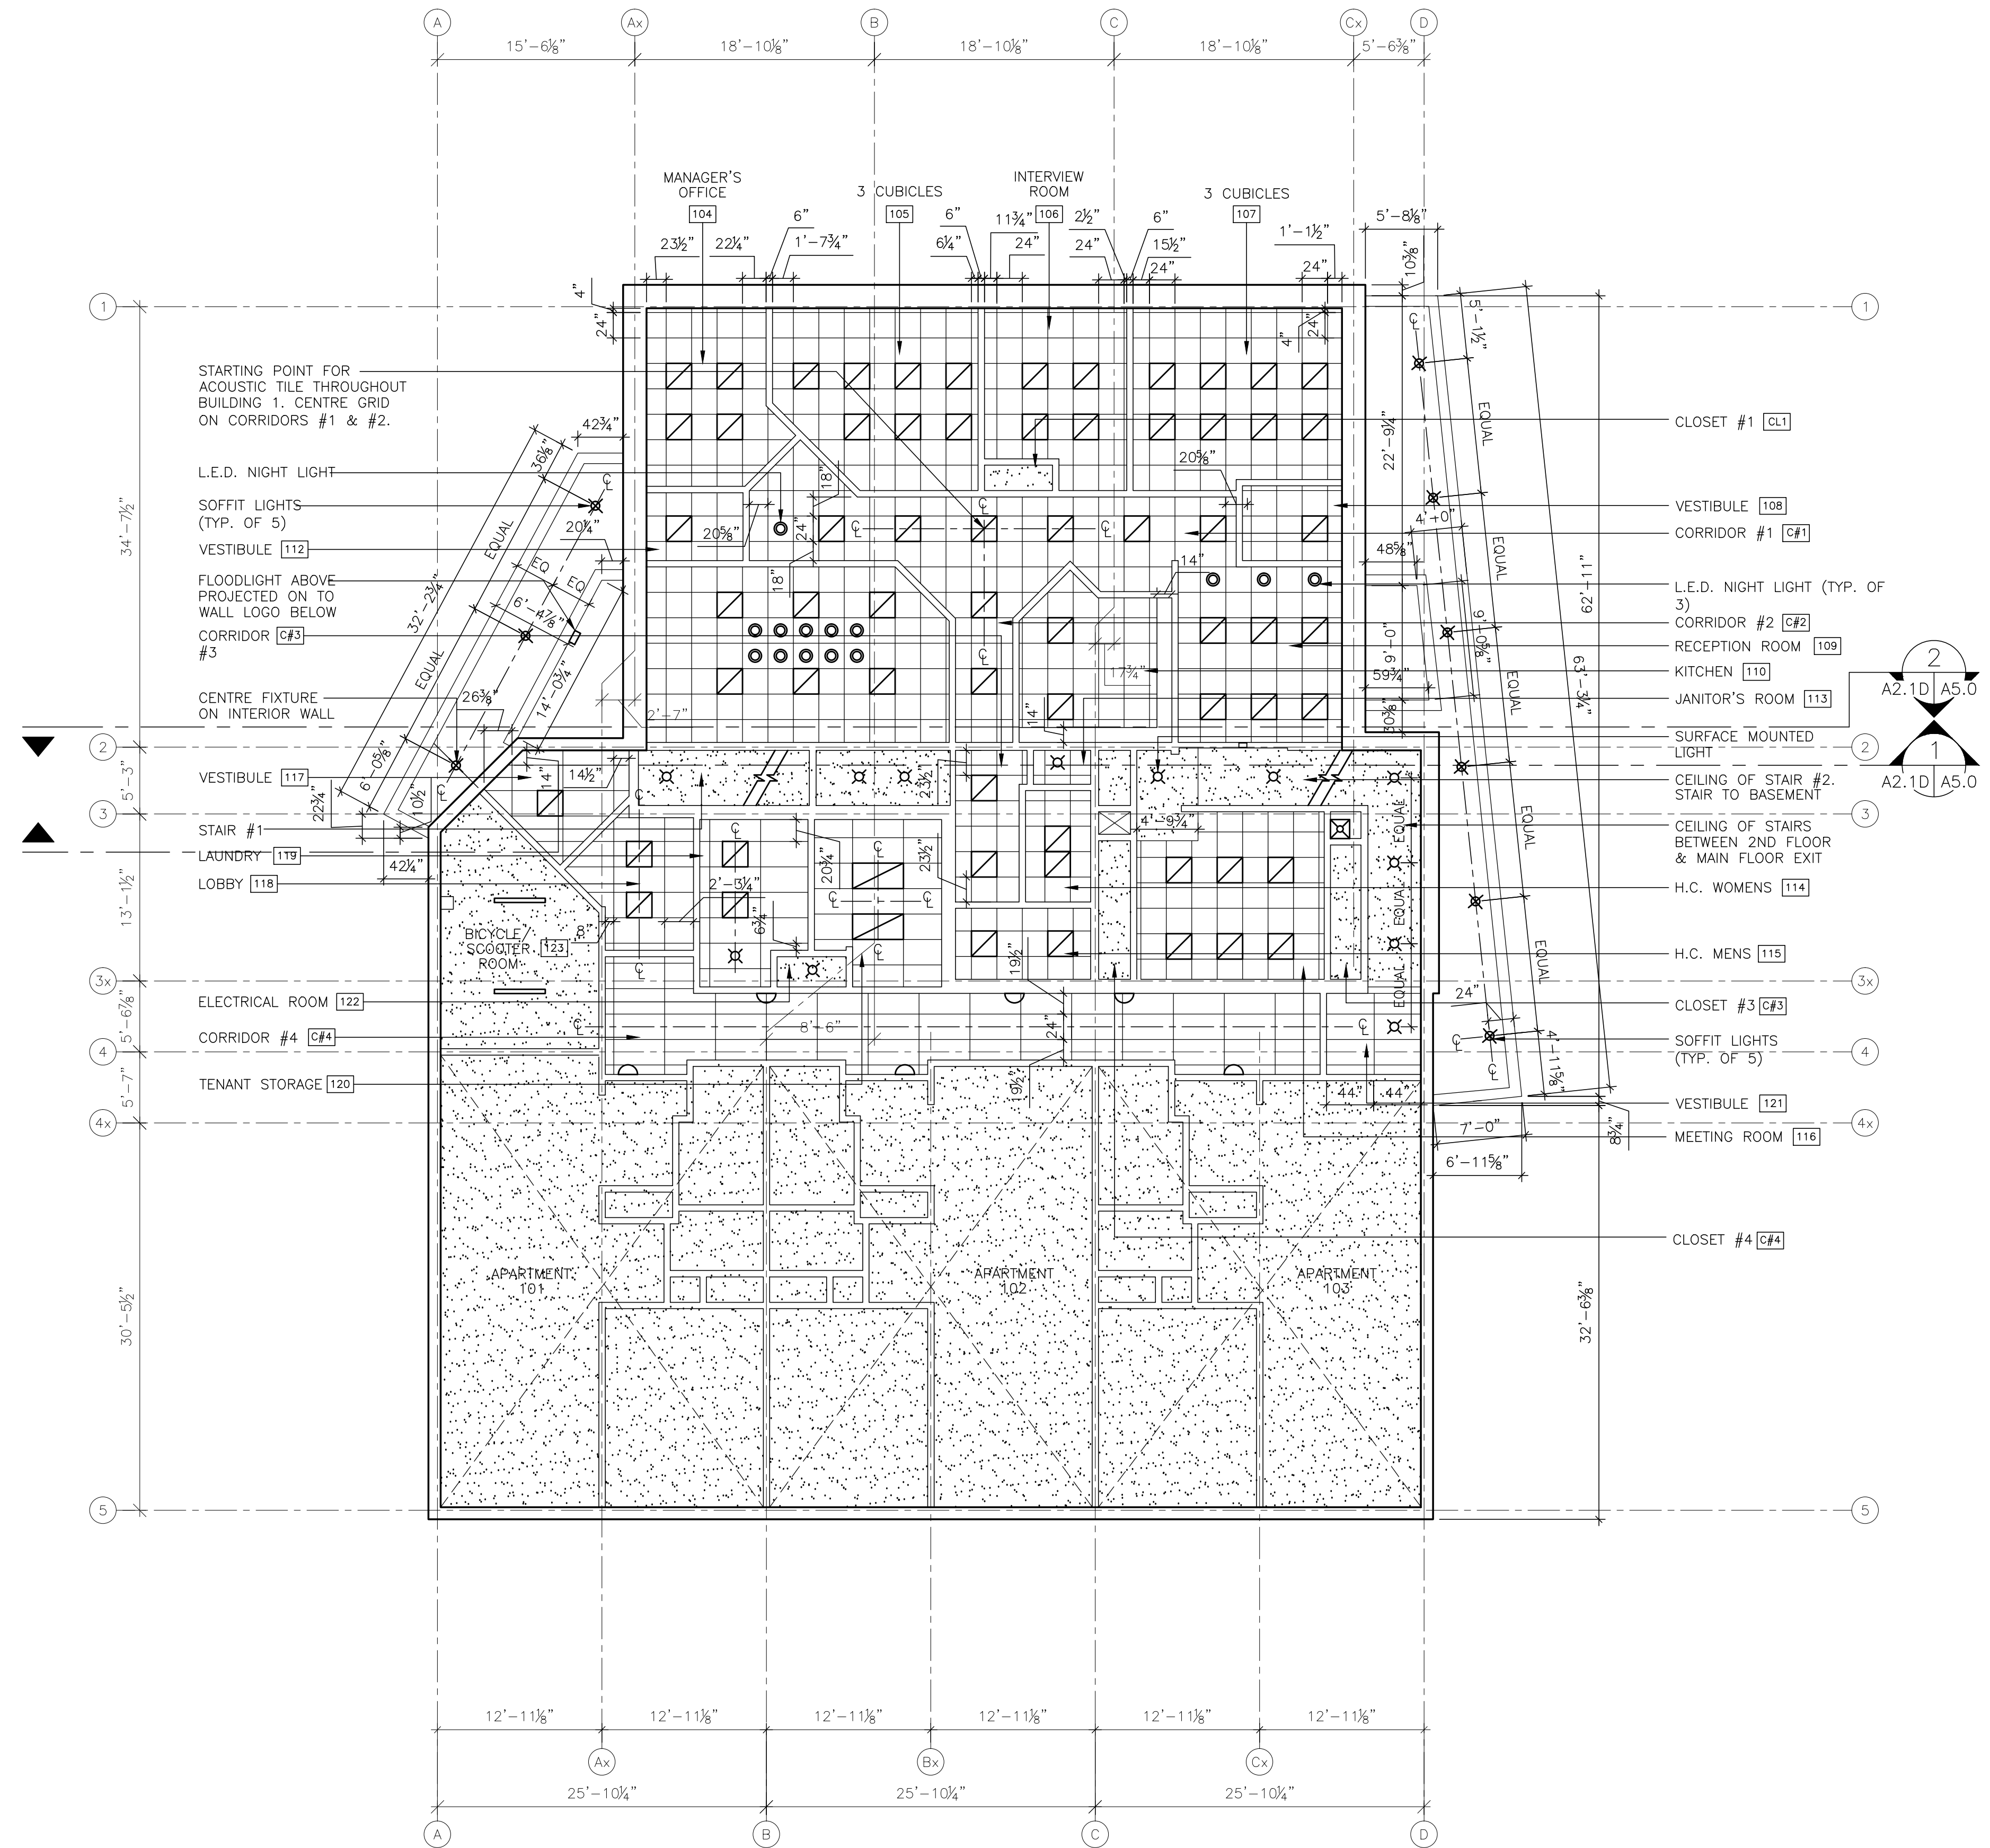

1 FIRST FLOOR REFLECTED CEILING PLAN  
 SCALE: 1/8"=1'-0"

