


- HVAC NOTES:**
1. CENTRE ALL SUPPLY AIR GRILLES BELOW WINDOWS, WHERE SHOWN.
 2. IN KITCHEN PROVIDE TOE KICK GRILLE BELOW CABINET, 3/4"x12" WIDE, 120 CFM, TWO LOCATIONS.
 3. ALL SUPPLY GRILLES, EXCEPT AS OTHERWISE NOTED, TO BE 6"x8" WITH 180 CFM.
 4. WHERE SHOWN NEXT TO DOOR PROVIDE 6"x8" GRILLE, 180 CFM IN VERTICAL CHASE 12" ABOVE THE FLOOR IN A VERTICAL ORIENTATION, 6" WIDE x 8" HIGH.
 5. IN BATHROOM, AND ENTRY, PROVIDE 3/4"x12" SUPPLY GRILLES, 120 CFM EACH, WHERE SHOWN IN WALL, PLACE GRILLE 12" ABOVE FLOOR TO BOTTOM OF GRILLE.
 6. EXCEPT AS OTHERWISE NOTED OR SHOWN, ALL BRANCH DUCTING TO BE TAKEN FROM TOP OF MAIN DUCT AND RUN WITHIN JOIST SPACE.
 7. THESE DUCTS PASS BELOW RETURN AIR DUCTS. SEE ARCHITECTURAL DRAWING A3.0.

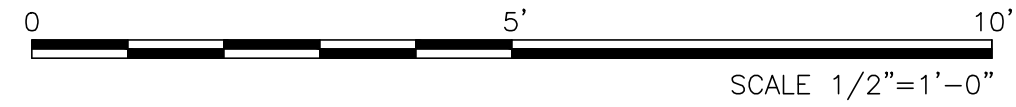

1 CRAWL SPACE FLOOR PLAN
M1 SCALE: 1/2"=1'-0"

A	Detail No
B	Location Sheet
C	Detailed On
A	Detail No
B	Sheet No where detailed

PLOT DATE: Aug 4 17

LEGEND:

No.	Date	Revision	By
-	-	-	-

Gregg Gordon Architect
516 Hunter Street West Tel. (705) 876-6548
Peterborough, Ontario Fax. (705) 876-9206
K9H 2N1

Orientation 	Seal
-----------------	----------

Project
GORDON COTTAGE
2128 CEDARWOOD LANE,
SELWYN TOWNSHIP, ON

Client
GREGG AND JOAN GORDON
516 HUNTER STREET WEST,
PETERBOROUGH, ON

Drawing Title
**CRAWL SPACE
FLOOR PLAN**

Drawn By C. JACOBS/B. CURRY	Date MARCH 2015
Checked By G. GORDON	Scale AS NOTED
Project No 14020	Sheet No M1
	Rev. No -



A	A Detail No
B	B Location Sheet
C	C Detailed On
A	A Detail No
B	B Sheet No where detailed

PLOT DATE: Aug 4 17

LEGEND:

No.	Date	Revision	By
-	-	-	-

Gregg Gordon Architect
 516 Hunter Street West Tel. (705) 876-6548
 Peterborough, Ontario Fax. (705) 876-9206
 K9H 2N1

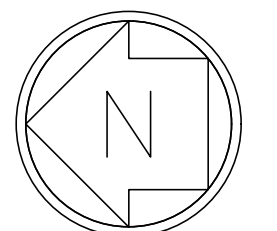
Orientation  PROJECT NORTH	Seal 
---	---

Project
GORDON COTTAGE
 2128 CEDARWOOD LANE,
 SELWYN TOWNSHIP, ON


Client
GREGG AND JOAN GORDON
 516 HUNTER STREET WEST,
 PETERBOROUGH, ON

Drawing Title
FIRST FLOOR PLAN

Drawn By C. JACOBS/B. CURRY	Date MARCH 2015
Checked By G. GORDON	Scale AS NOTED
Project No 14020	Sheet No M2
	Rev. No -

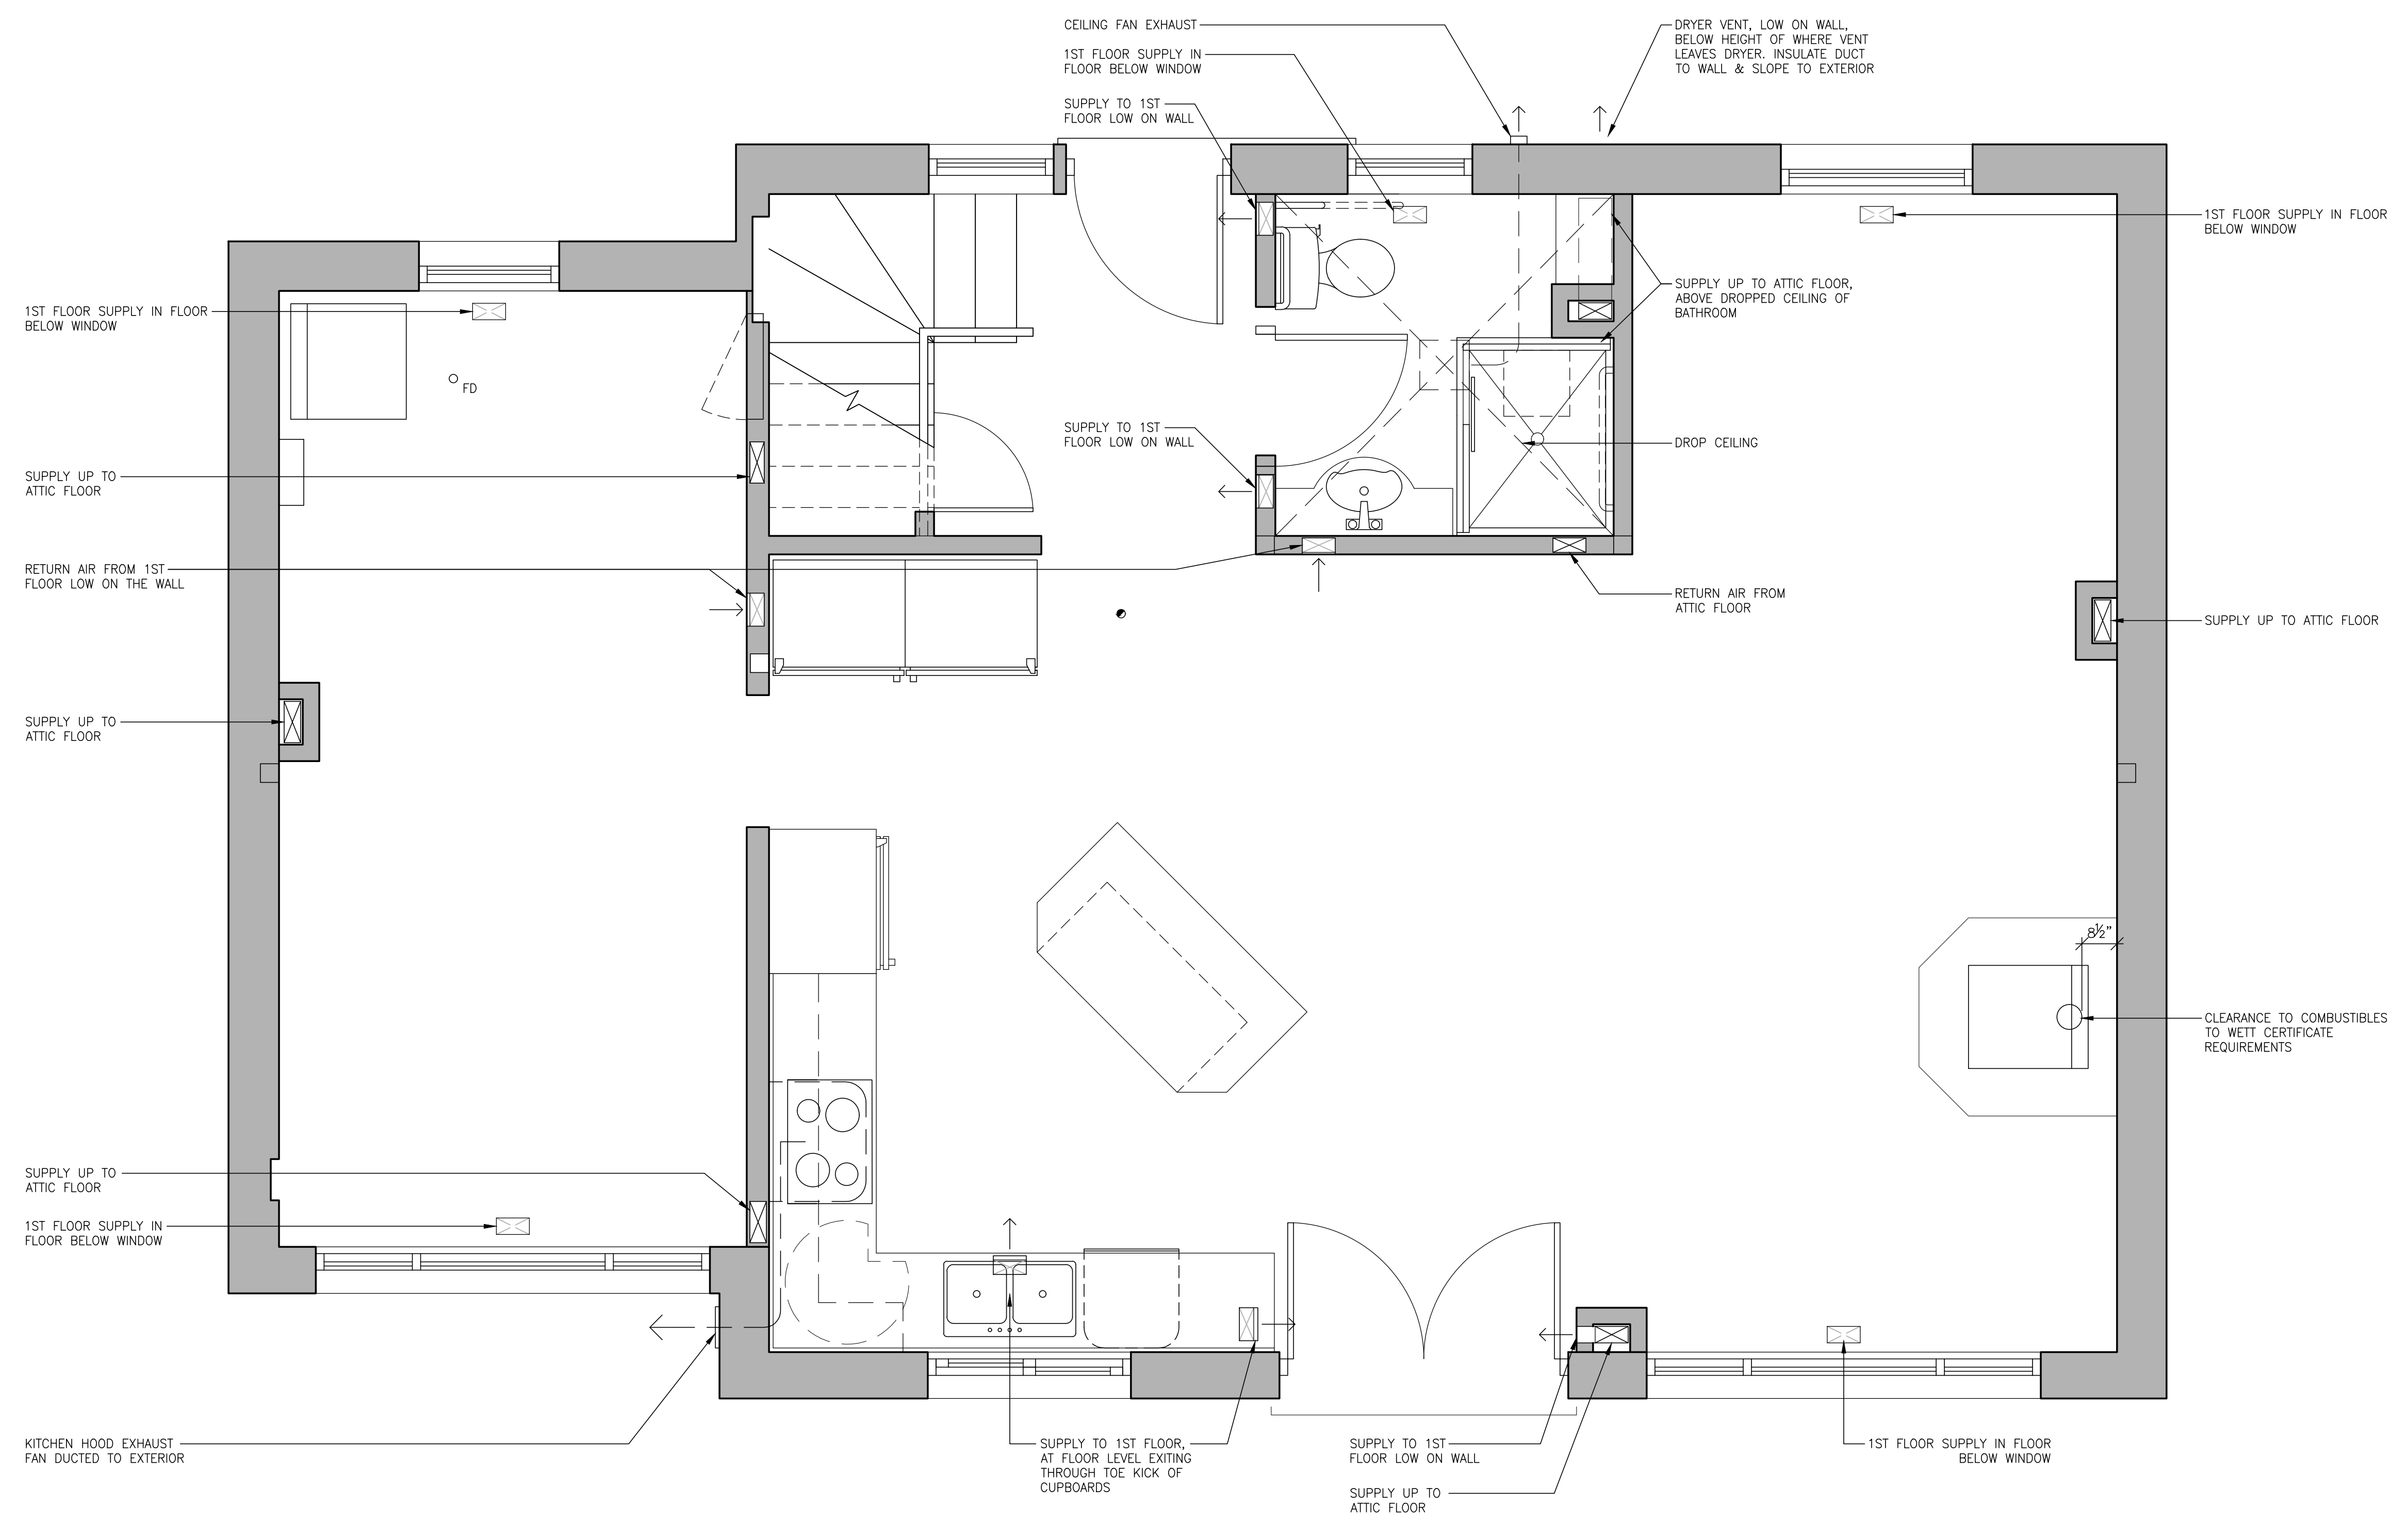


1 FIRST FLOOR PLAN
 M2 SCALE: 1/2"=1'-0"

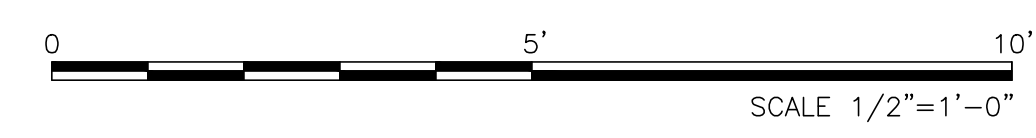

A	A Detail No
B	B Location Sheet
C	C Detailed On
A	A Detail No
B	B Sheet No where detailed

PLOT DATE: Aug 4 17

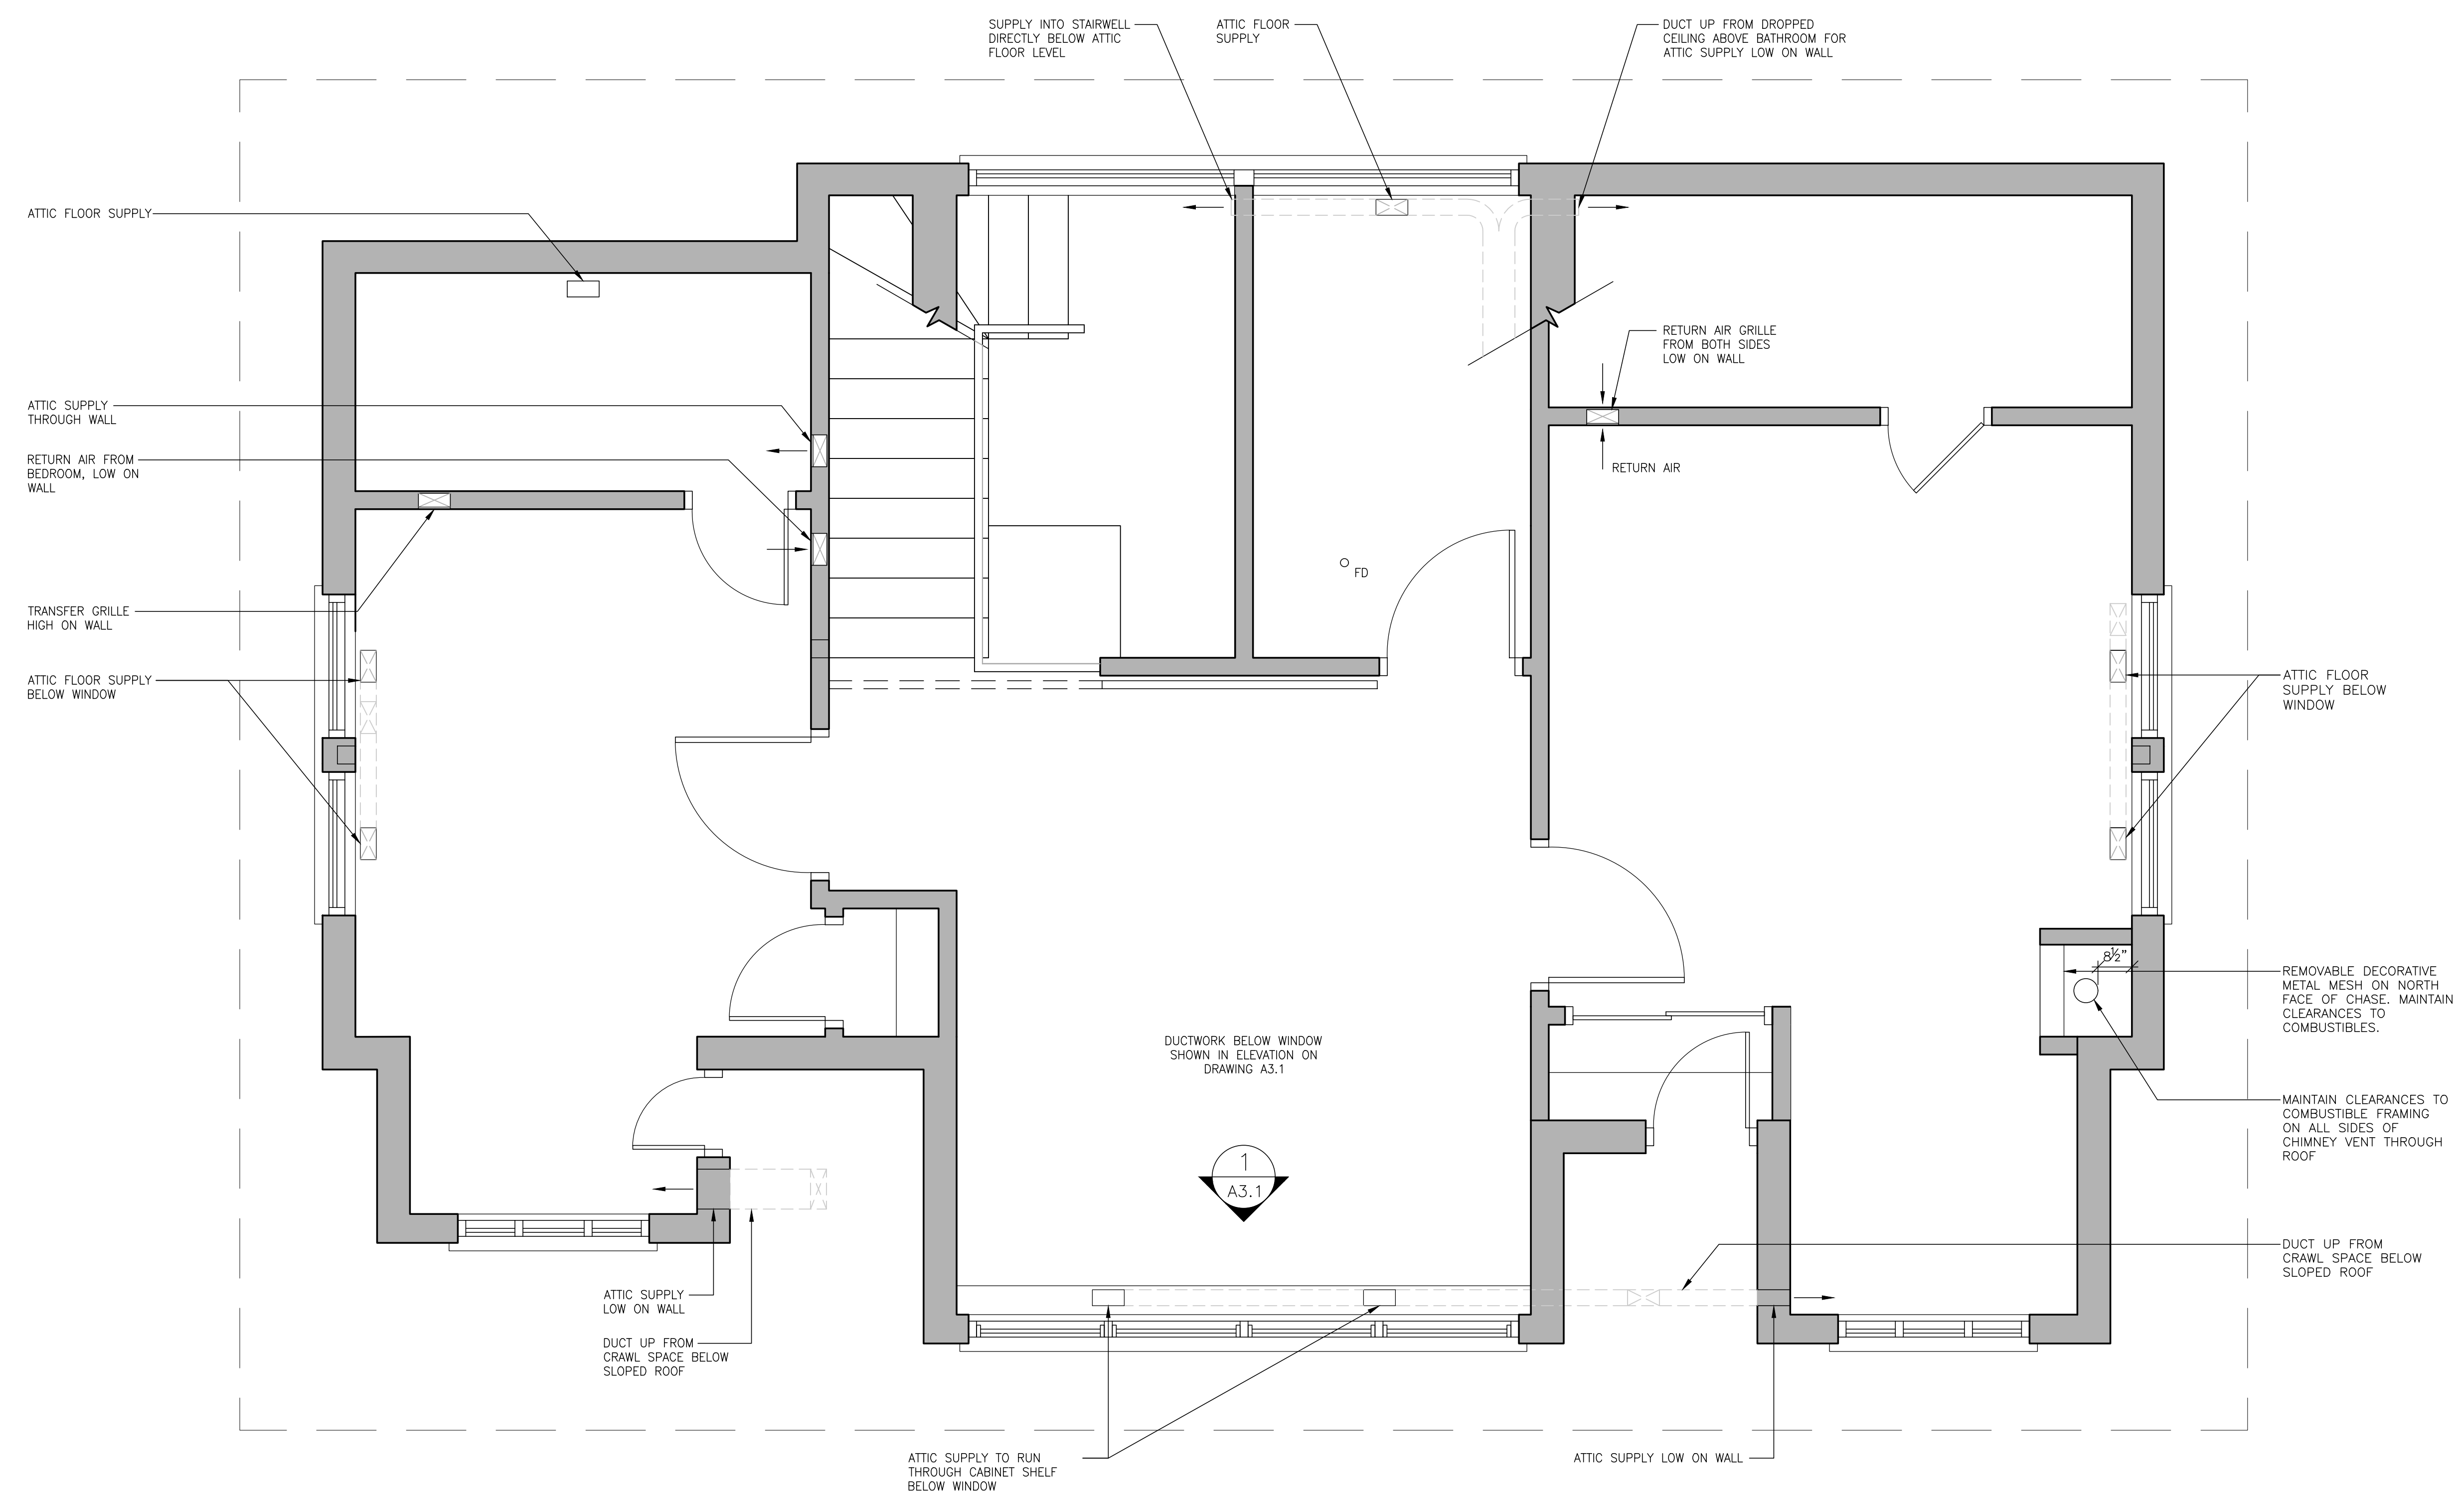

LEGEND:

No.	Date	Revision	By

No.	Date	Revision	By

Gregg Gordon Architect
 516 Hunter Street West Tel. (705) 876-6548
 Peterborough, Ontario Fax. (705) 876-9206
 K9H 2N1

Orientation: PROJECT NORTH

Seal: ONTARIO ASSOCIATION OF ARCHITECTS

Project: GORDON COTTAGE
 2128 CEDARWOOD LANE,
 SELWYN TOWNSHIP, ON

Client: GREGG AND JOAN GORDON
 516 HUNTER STREET WEST,
 PETERBOROUGH, ON

Drawing Title: ATTIC FLOOR PLAN

Drawn By C. JACOBS/B. CURRY	Date MARCH 2015
Checked By G. GORDON	Scale AS NOTED
Project No 14020	Sheet No M3
Rev. No -	

NOTES:
 1. HIGH ON WALL: SET TOP OF TRANSFER GRILLE AT 5'-0" A.F.F.
 2. LOW ON WALL: SET BOTTOM OF TRANSFER OR SUPPLY GRILLE @ 12" A.F.F.

1 ATTIC FLOOR PLAN
 M3 SCALE: 1/2"=1'-0"

