




**SANITARY SEWER INVERTS**

MANHOLE	TYPE	T/G	N.INV.	E.INV.	S.INV.	W.INV.	OPSD DETAIL No.		COMMENT
							STRUCTURE	GRATE	
MH 101	SAN	216.00	213.62	213.70	213.62	-	701.010	401.010	
MH 102	SAN	216.64	215.72	214.65	-	214.62	-	-	

**SANITARY SEWER PIPE IDENTIFICATION**

FROM	TO	SEWER TYPE	LENGTH (m)	DIA. (mm)	MATERIAL	CLASS	SLOPE (%)	DETAIL No.	COMMENT
BLDG MH 102	MH 101	SAN	30.0	150	PVC	-	3.5	802.010 (MODIFIED)	
MH 101	MH 103	SAN	22.5	150	PVC	-	4.1	802.010 (MODIFIED)	

**BENCH MARK ELEV.**  
CUT CROSS ON CONCRETE PAD  
ELEVATION = 217.25

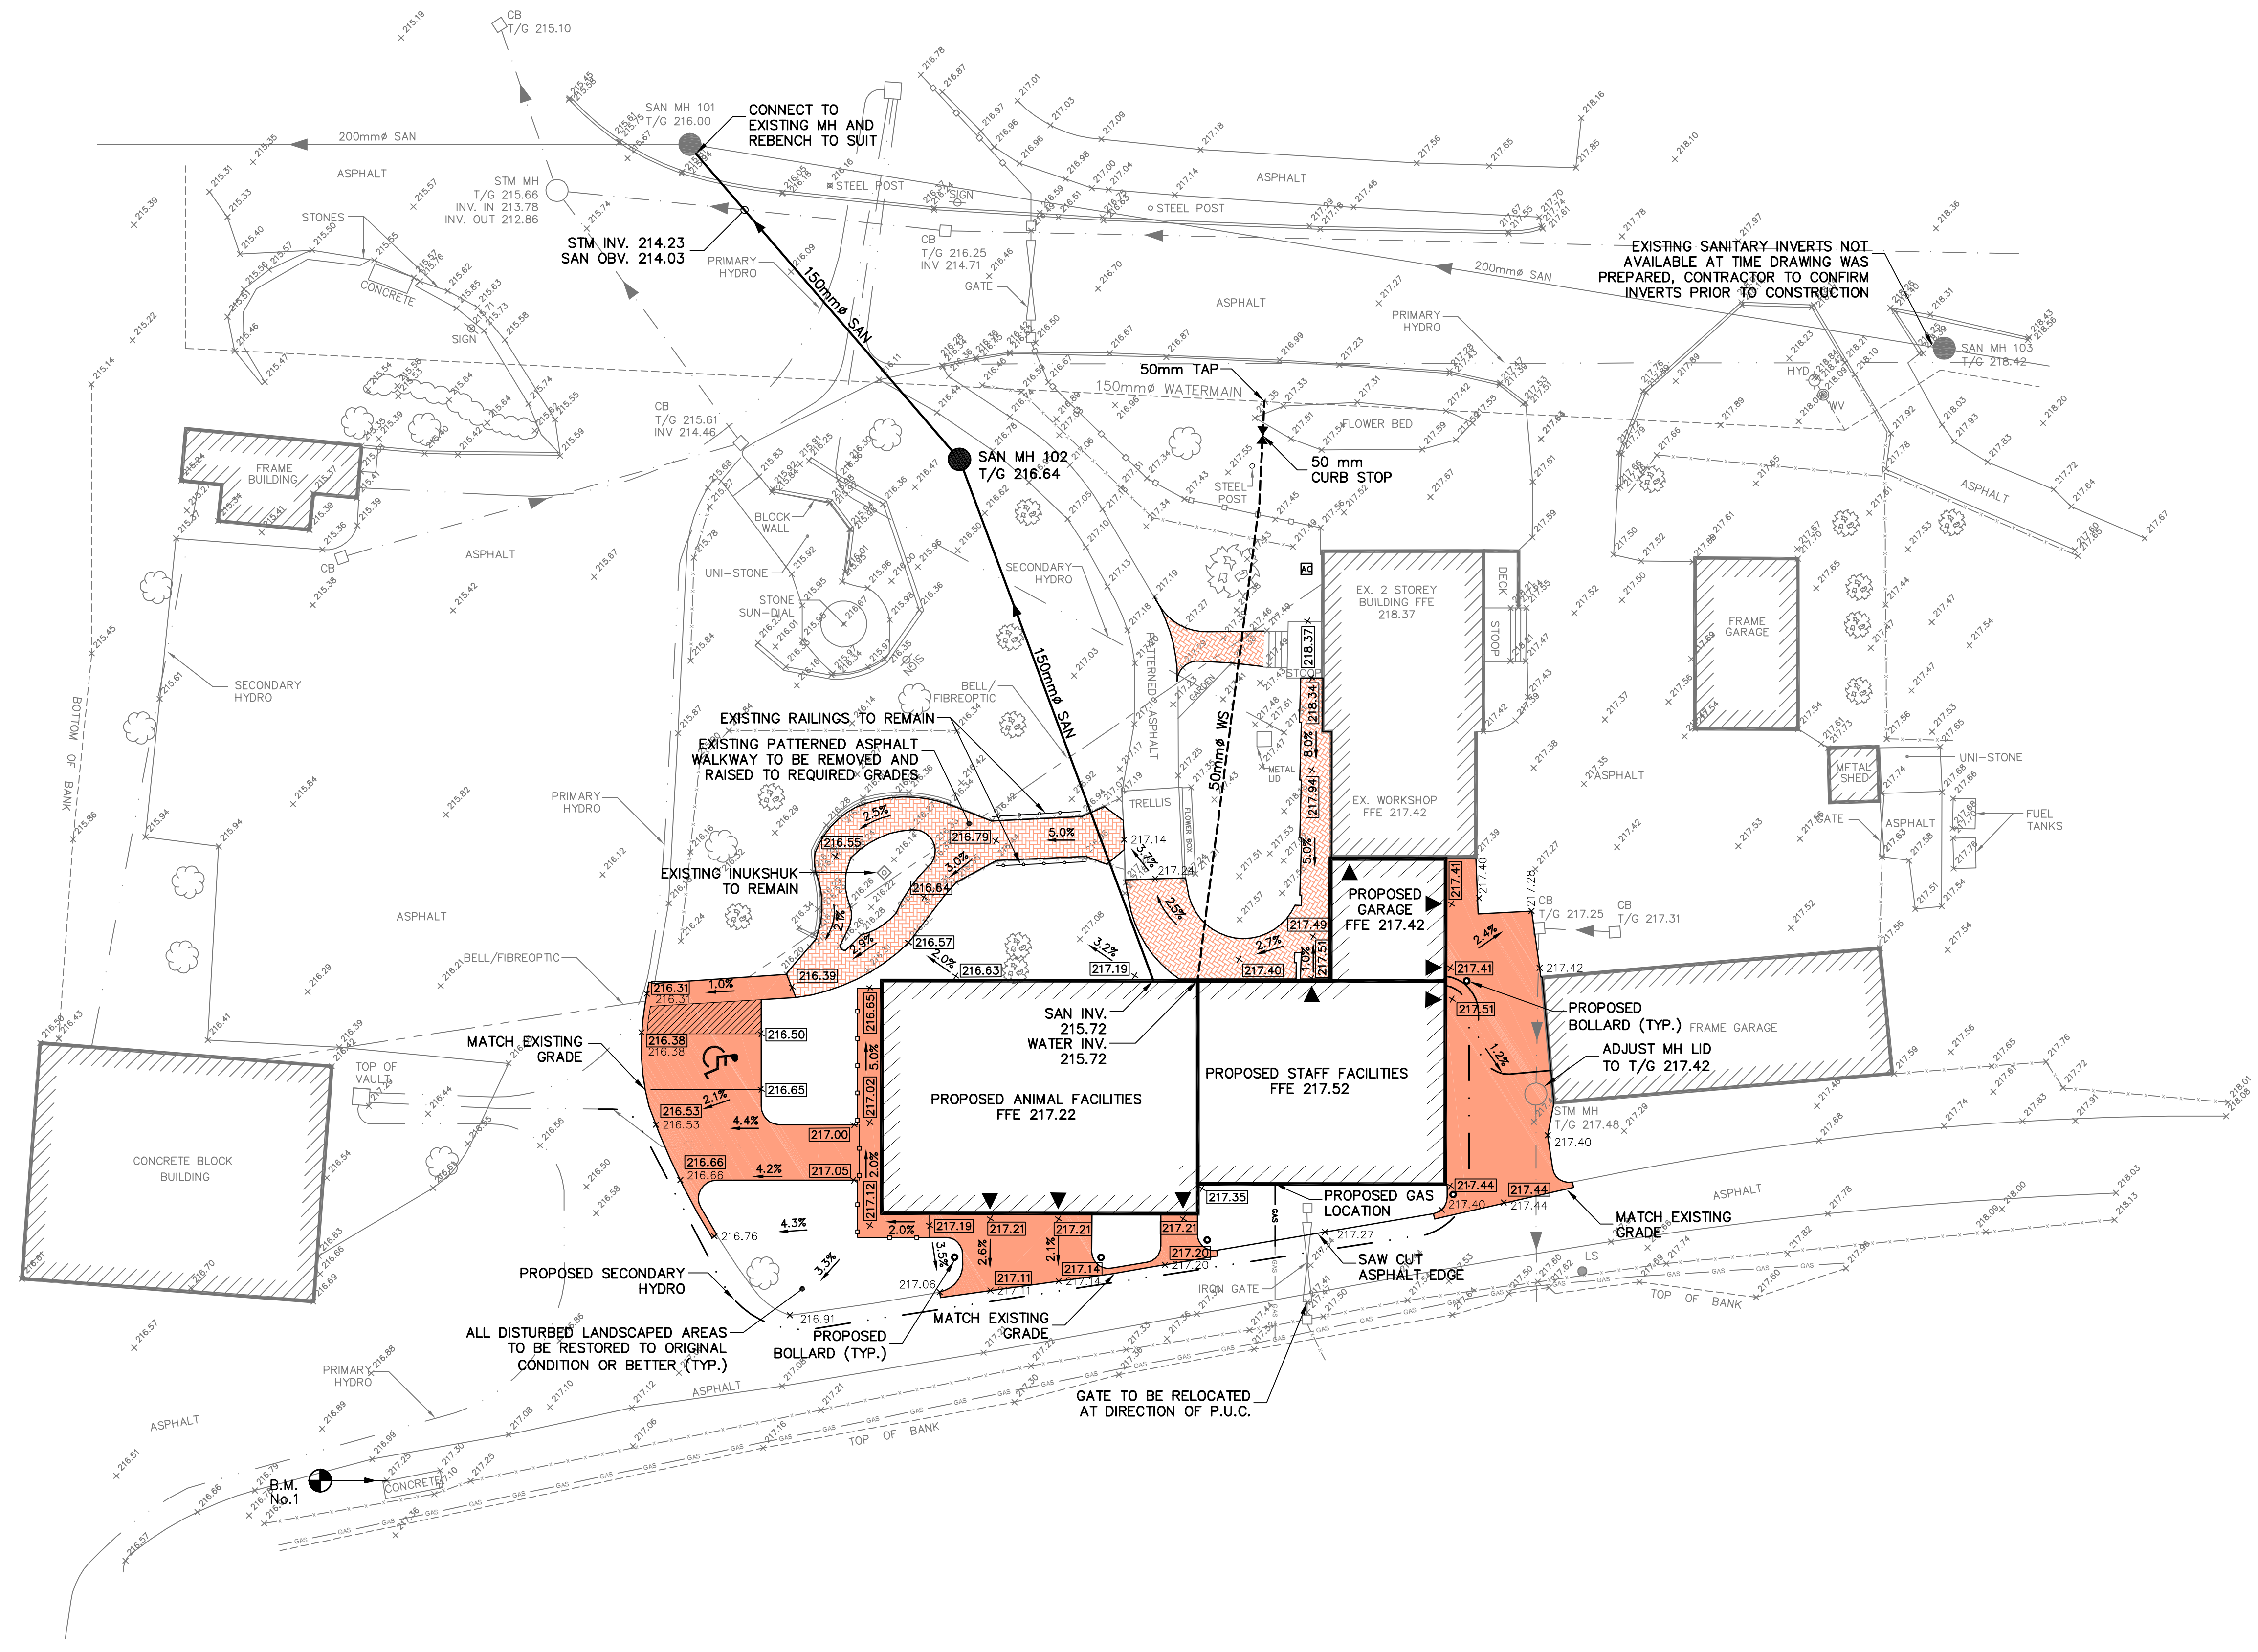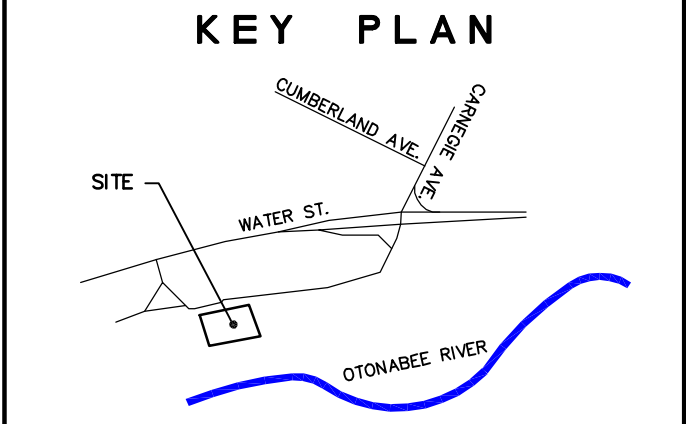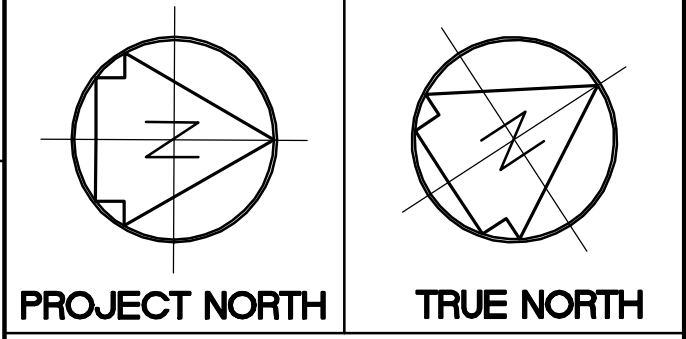

**Revisions**

No.	Description	Date
2	ISSUED FOR TENDER	FEB. 22/11
1	ISSUED FOR CLIENT REVIEW	FEB. 15/11

**METRIC**  
Dimensions are in METRES and/or MILLIMETRES unless otherwise shown  
TO BE READ IN CONJUNCTION WITH OPSD 100 SERIES

**LEGEND**

- PROPOSED ASPHALT
- PROPOSED INTERLOCKING PAVERS
- PROPOSED BUILDING
- EXISTING BUILDING
- EXISTING EDGE OF PAVEMENT
- EXISTING CURB
- PROPOSED/EXISTING SAN MANHOLE
- PROPOSED/EXISTING STM MANHOLE
- EXISTING/PROPOSED CATCH BASIN
- EXISTING FIRE HYDRANT
- PROPOSED WATER VALVE
- EXISTING WATER VALVE
- EXISTING LIGHT STANDARD
- EXISTING HYDRO POLE
- PROPOSED ELEVATION
- EXISTING ELEVATION
- EXISTING GASMAIN
- EXISTING UNDERGROUND BELL
- EXISTING/PROPOSED STORM SEWER
- EXISTING/PROPOSED SANITARY SEWER
- EXISTING/PROPOSED WATERMAIN
- EXISTING IRON FENCE
- PROPOSED BOARD FENCE
- EXISTING CHAIN LINK/PICKET FENCE

**WILLS** dmwills.com  
D.M. Wills Associates Limited  
Consulting Engineers  
452 Charlotte Street P 705-742-2297  
Peterborough, Ontario F 705-741-3568  
Canada K9J 2W3 E wills@dmwills.com

• PROVEN SOLUTIONS • TRUSTED RESULTS •

Project Name/Location  
**RIVERVIEW PARK AND ZOO PETERBOROUGH, ON.**

Drawing Title  
**SITE SERVICING AND GRADING**

Drawn By M.P.S.	Scale Horz. 1:200	Vert. N/A
Designed By M.P.S.	Plot Date FEB. 22, 2011	
Checked By A.G.C.	Project No. 10-10305	
Engineer A.G.C.	Drawing File No. 10305SS	Sh. No. 01